


# the Decatur



FRONT ELEVATION

SQUARE FOOTAGE INDEX	
LIVING WOOD	1272
PORCH	240
PATIO	64

54'-0"

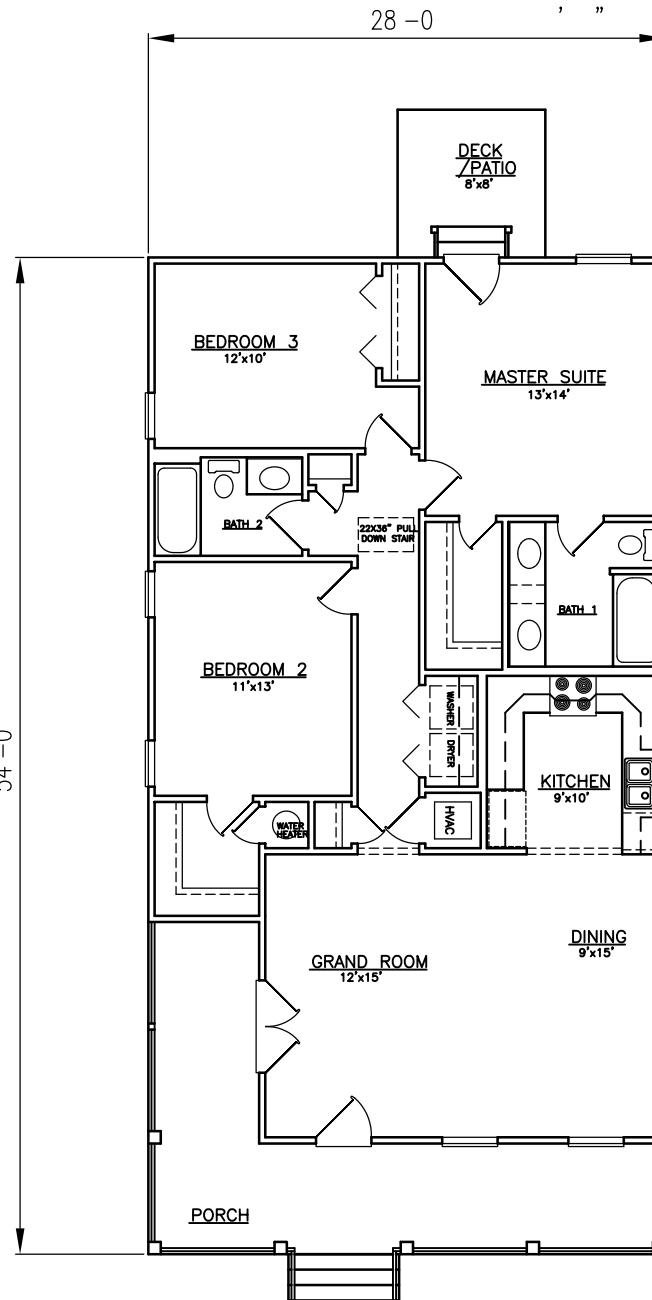

FLOORPLAN



**DESCRIPTION: FLOORPLAN & FOUNDATION VAIL**  
 © COPYRIGHT 1999 RIGHTS RESERVED. DO NOT REPRODUCE WITHOUT WRITTEN PERMISSION OF JAMES C. BOZEMAN BEFORE CONSTRUCTION. DESIGNER IS NOT RESPONSIBLE FOR ANY CHANGES TO ORIGINAL DESIGNS.

DRAWN BY:	JASON BALTIMORE	DATE:	MARCH 2007
SCALE:	1/4" = 1'	SHEET NUMBER:	3 OF 7
DRAWING NO.:	A-2816-WF		

Today's Homes of Northwest Florida, Inc.  
 DESIGNER: JAMES C. BOZEMAN 32501  
 101 S. GULF BLVD., SUITE 3510 FORT LAUDERDALE, FL 33308  
 (866) 442-3510 FAX: 434-2376