



the LaRua



FRONT ELEVATION

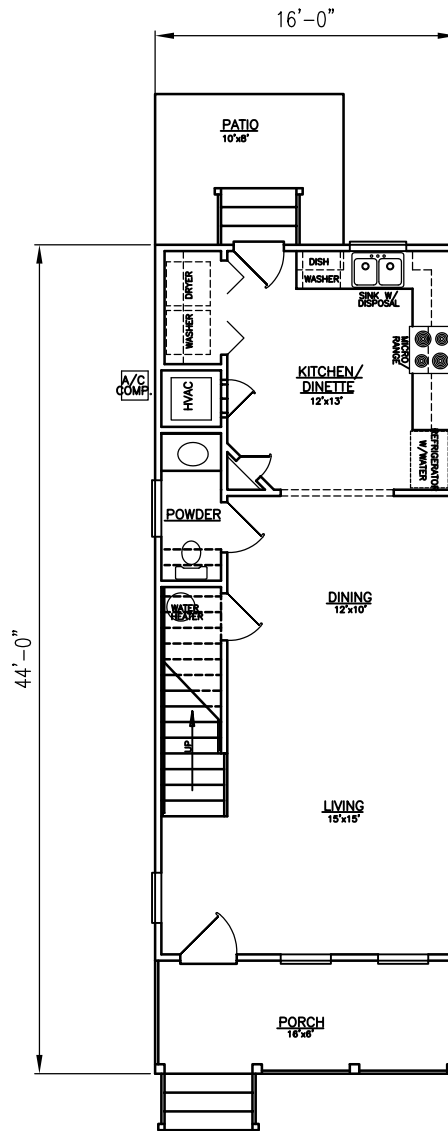

1ST FLOOR

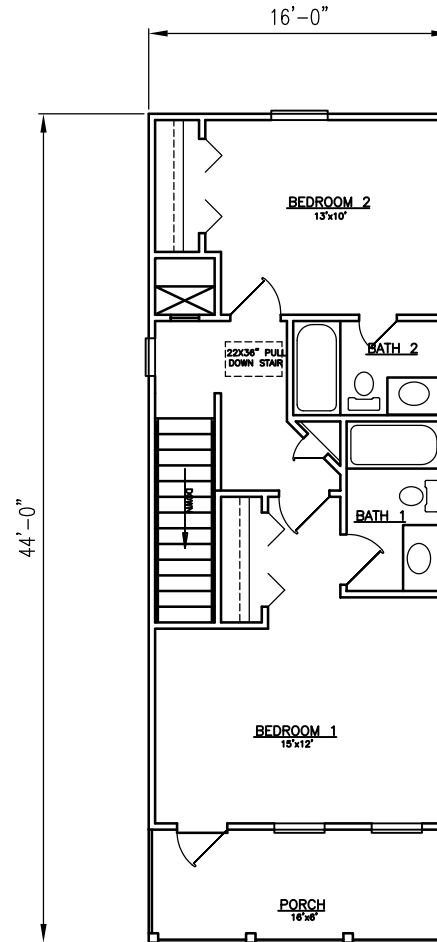

2ND FLOOR

| SQUARE FOOTAGE INDEX | | |
|----------------------|----------------------|-------------------|
| 1ST FLOOR LIVING 608 | 2ND FLOOR LIVING 608 | TOTAL LIVING 1216 |
| 1ST FLOOR PORCH 96 | 2ND FLOOR PORCH 96 | TOTAL PORCH 192 |

TODAY'S 39th HOMES
 LEAD BY BOZEMAN 2007

DESCRIPTION: FRONT ELEVATION & FLOORPLAN VAL
 © COPYRIGHT 1999, RIGHTS RESERVED. DO NOT REPRODUCE WITHOUT WRITTEN PERMISSION OF JAMES C. BOZEMAN & SONS, INC. DESIGNER IS NOT RESPONSIBLE FOR ANY CHANGES TO ORIGINAL DESIGNS.

DATE: JUNE 2007
 SHEET NUMBER: 3 OF 7

DRAWN BY: JASON BALTIMORE
 SCALE: 1/4" = 1'

DRAWING NO.: B-1738-WF-R

Today's Homes of Northwest Florida, Inc.
 DESIGNER: JAMES C. BOZEMAN
 101 S. ALCANIE ST., PENSACOLA, FL 32501
 (850) 432-5810 FAX: 434-2375